


LAKESHORE ROAD

By un-numbered municipal survey of Toronto to Hamilton Highway confirmed Jan.22, 1918

ROAD

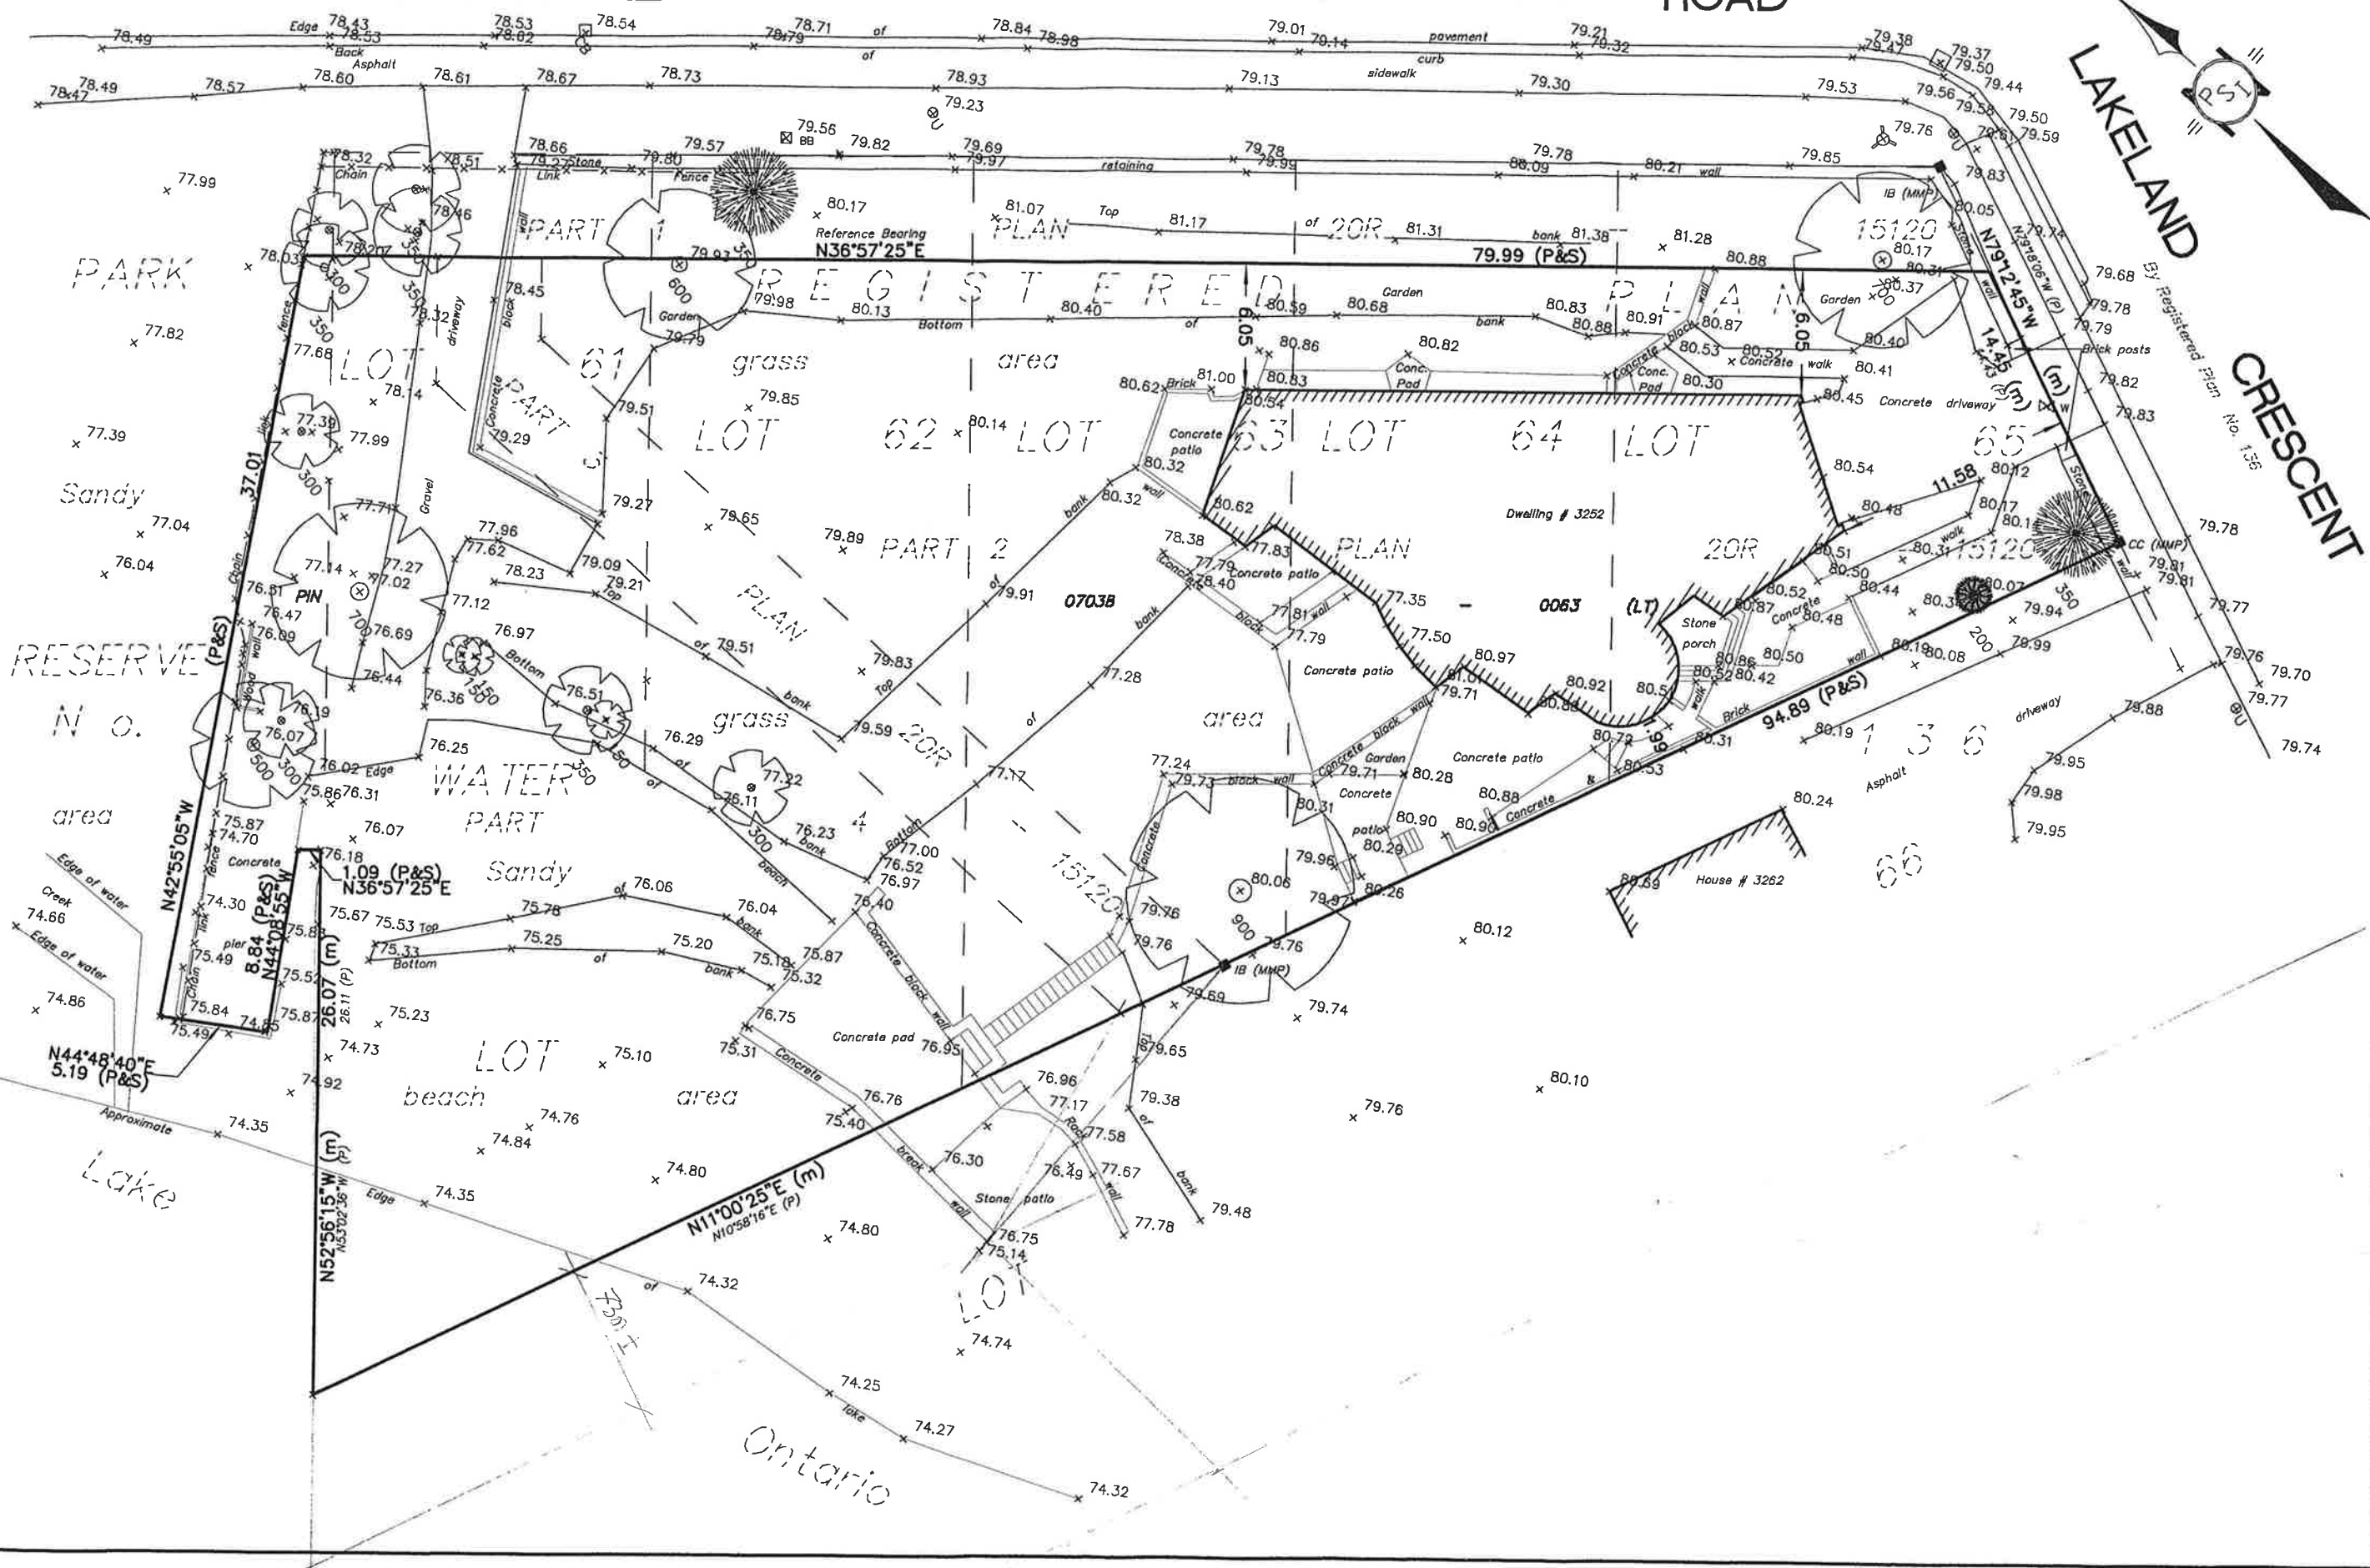

Topog
 PART OF L
 PART OF T
 REGISTER
 PART OF AE
 CITY
 REGIONA



LEGEND

- - DENOTES SURVEY MONUMENT F
- - DENOTES IRON BAR SET
- SIB - DENOTES STANDARD IRON BAR
- IB - DENOTES IRON BAR
- IP - DENOTES IRON PIPE
- CC - DENOTES CUT CROSS
- S - DENOTES SET
- m - DENOTES MEASURED
- P - DENOTES PLAN 2OR-15120
- OU - DENOTES ORIGIN UNKNOWN
- 1514 - DENOTES M. TERRY, O.L.S.
- OH - DENOTES OVERHEAD UTILITY W
- UP - DENOTES UTILITY POLE
- 200 - DENOTES CONIFEROUS TREE 2
- 300 - DENOTES DECIDUOUS TREE 30
- BB - DENOTES BELL BOX
- - DENOTES CATCHBASIN
- ⊕ - DENOTES FIRE HYDRANT
- ⊗ - DENOTES WATER VALVE

SURVEYORS CERTIFIC

- I CERTIFY THAT:
1. THIS SURVEY AND PLAN ARE SURVEYORS ACT AND THE L/
 2. THIS SURVEY WAS COMPLETE

JANUARY 18, 2008
 DATE

PEARCE
 LEGAL
 574 ROSEDALE
 TELEPHONE (905)

DRAWN BY: WTP
 CHE
 CHAMBERLAIN - TOPO