


TOPOGRAPHIC SKETCH OF
**PART OF LOT 4
 CONCESSION 12**
 (GEOGRAPHIC TOWNSHIP OF EAST FLAMBOROUGH)
 CITY OF HAMILTON

SCALE 1:400

J. D. BARNES LIMITED
METRIC DISTANCES AND/OR COORDINATES SHOWN ON THIS PLAN ARE IN METRES AND CAN BE CONVERTED TO FEET BY DIVIDING BY 0.3048.

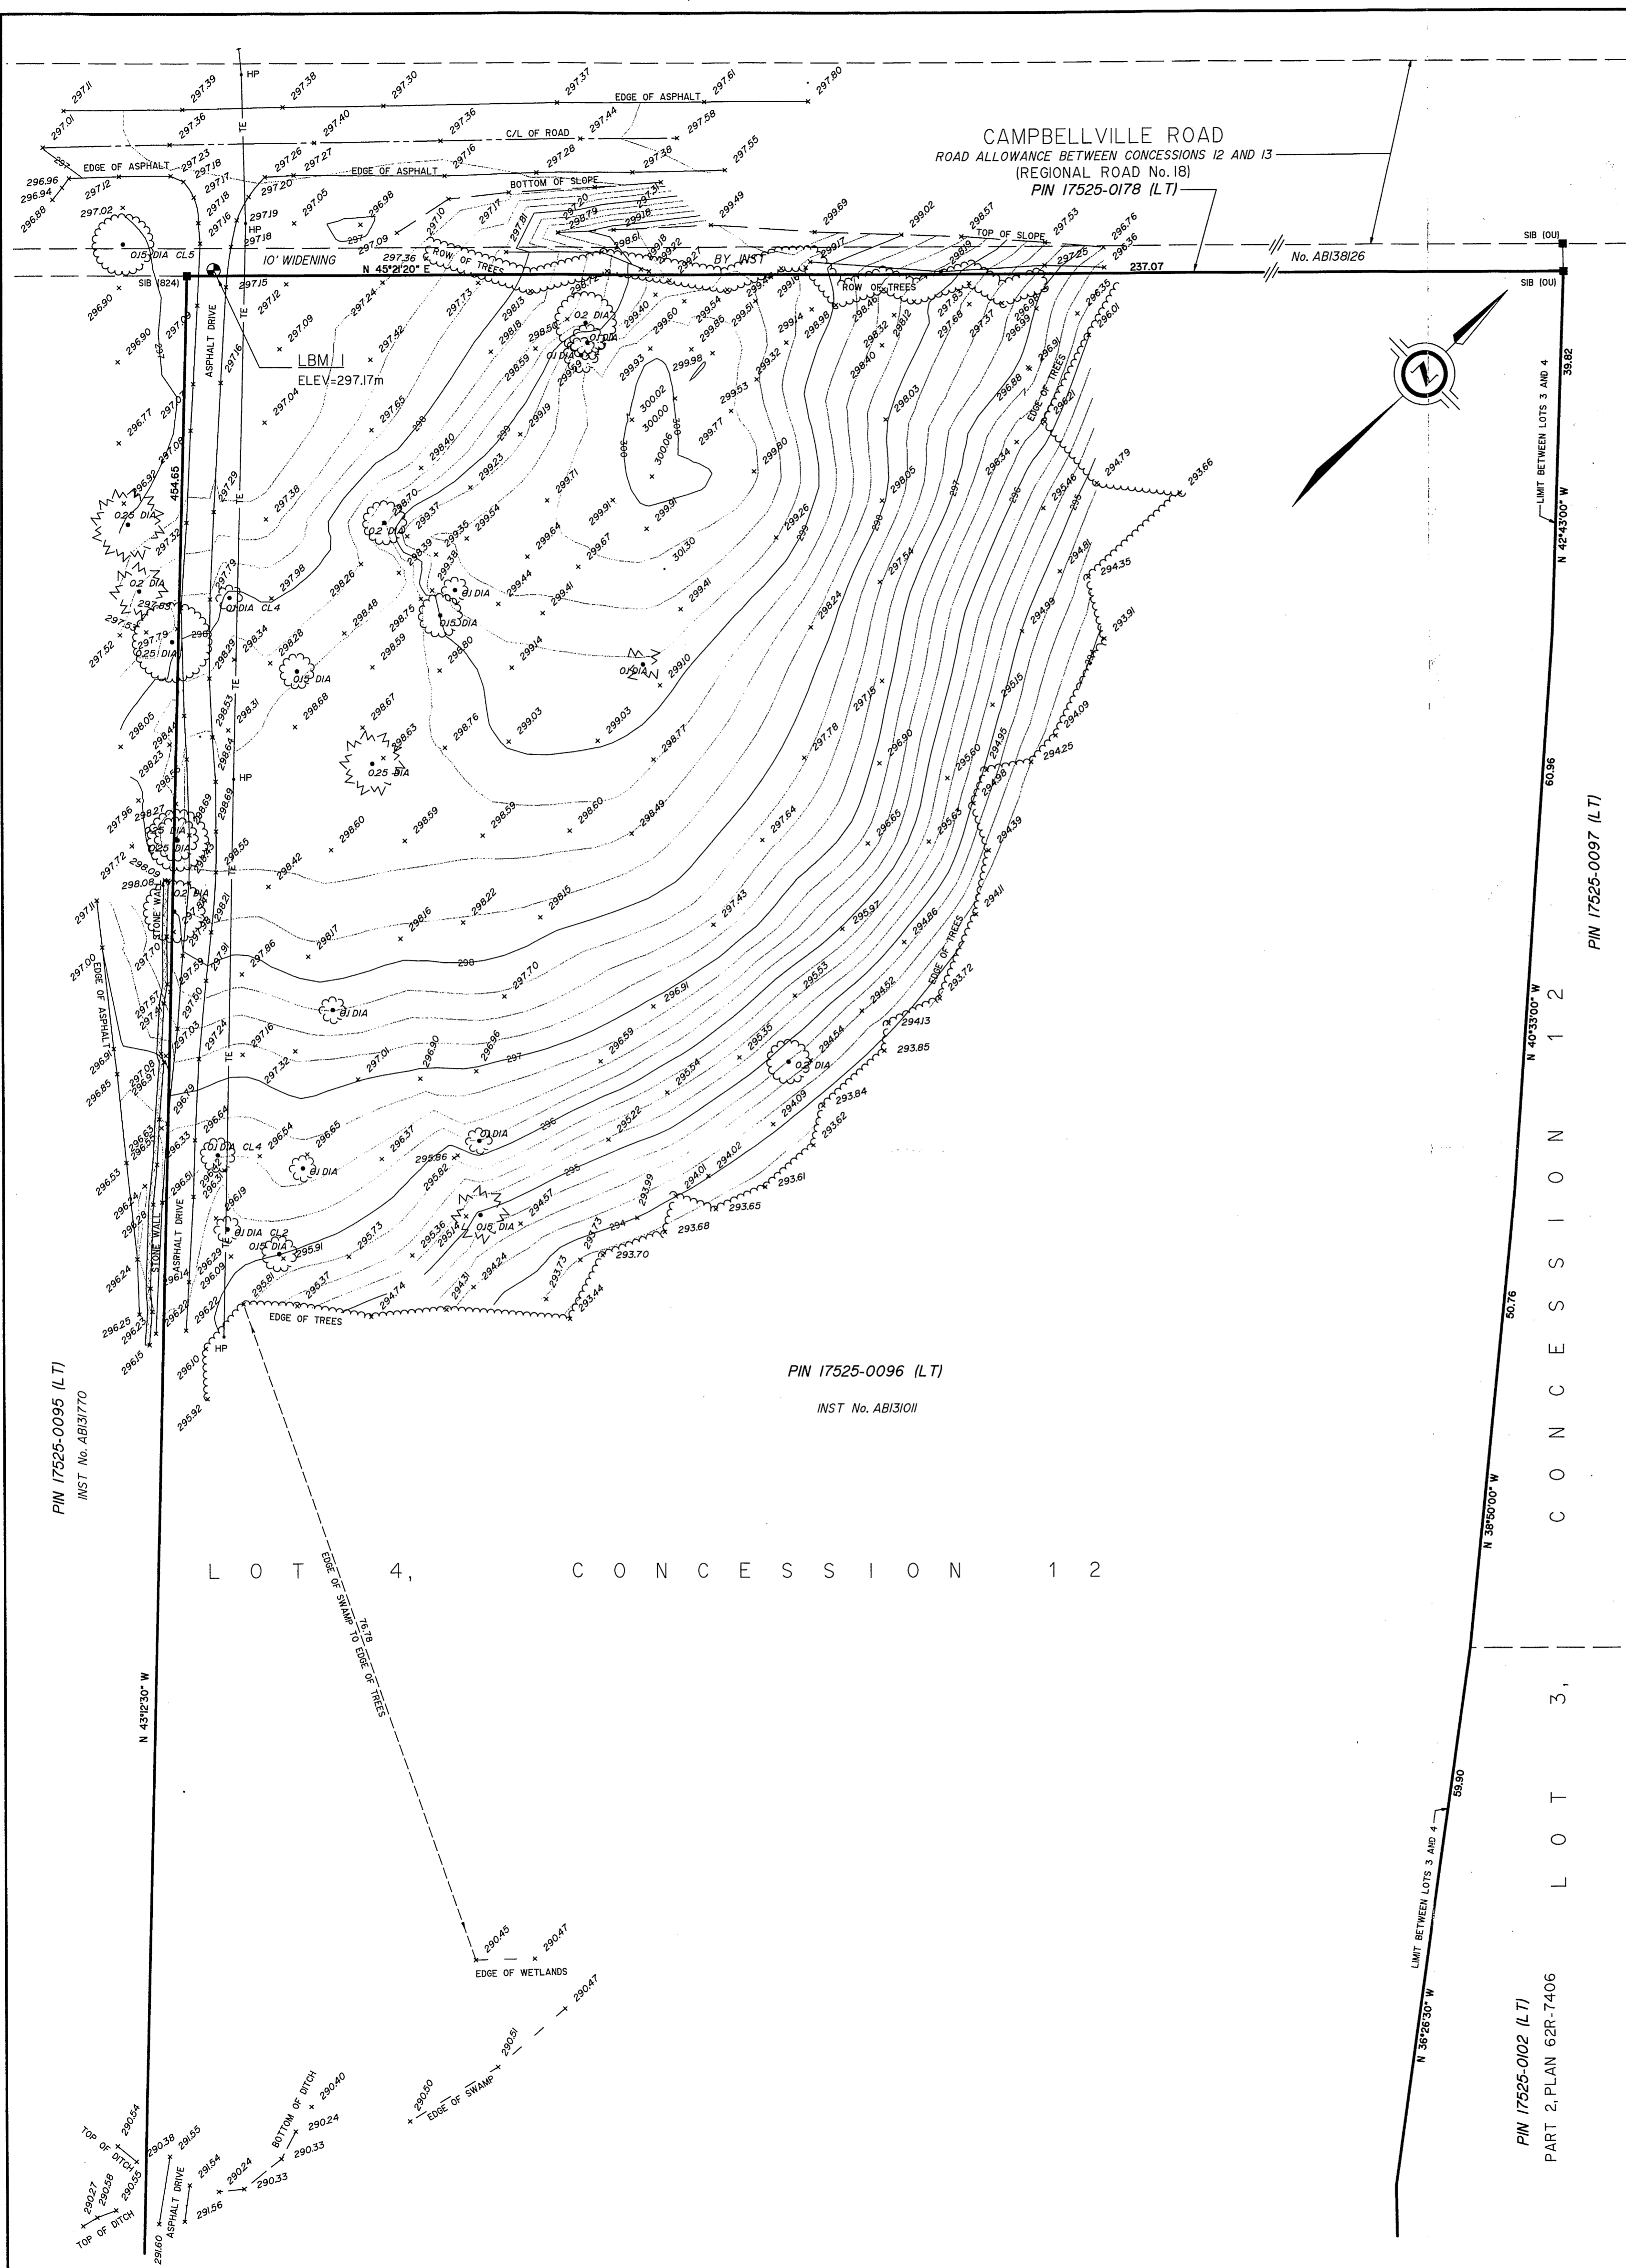

NOTES
 BEARINGS AND DISTANCES ARE DERIVED FROM INST No. AB131011 AND HAVE NOT BEEN FIELD VERIFIED.

- DENOTES SURVEY MONUMENT FOUND
- DENOTES SURVEY MONUMENT SET
- SIB DENOTES STANDARD IRON BAR
- IB DENOTES IRON BAR
- 824 DENOTES A.T. McLAREN, O.L.S.
- DI DENOTES DEED AS IN INST No. 131011AB
- HP DENOTES HYDRO POLE
- ⊙ LBM DENOTES LOCAL BENCHMARK
- TE- DENOTES OVERHEAD TELEPHONE & ELECTRICAL WIRE
- ⊙ DIA CL.2 DENOTES DECIDUOUS TREE WITH TRUNK DIAMETER CL = CLUSTER WITH #
- ⊙ DIA CL.2 DENOTES CONIFEROUS TREE WITH TRUNK DIAMETER CL = CLUSTER WITH #

ELEVATION NOTES

ELEVATIONS HEREON ARE DERIVED FROM BENCHMARK No. 0011975UI08. PUBLISHED ELEVATION = 300.389 METRES.
 LOCAL BENCHMARK No. 1 CONCRETE NAIL IN CENTRE OF ASPHALT DRIVE 13.8m SOUTH OF THE CENTRELINE FOR CAMPBELLVILLE ROAD AND 3.0m EAST OF SIB. ELEVATION = 297.17m
 IT IS THE RESPONSIBILITY OF THE CONTRACTOR TO VERIFY THAT THE LOCAL BENCHMARKS HAVE NOT BEEN ALTERED OR DISTURBED AND THAT THE RELATIVE ELEVATIONS AND DESCRIPTIONS AGREE WITH THE INFORMATION SHOWN ON THIS PLAN.

BEFORE DIGGING, UNDERGROUND SERVICES SHOULD BE LOCATED ON SITE BY THE RESPECTIVE AGENCIES.

INDEX CONTOURS ARE AT 1.00 METRE INTERVALS. INTERMEDIATE CONTOURS ARE AT 0.25 METRE INTERVALS.

THE FIELDWORK WAS COMPLETED ON THE 23rd DAY OF NOVEMBER, 2011.

		J.D. BARNES LIMITED SURVEYING PLANNING MAPPING LAND INFORMATION SPECIALISTS GIS	
		401 WHEELABRATOR WAY, SUITE A MILTON, ON L9T 3C1 T: (905) 875-9955 F: (905) 875-9956 www.jdbarnes.com	
DRAWN BY: RPA	CHECKED BY:	REFERENCE NO.: 11-30-258-00-2D	DATED: November 29, 2011