


SURVEYOR'S REAL PROPERTY REPORT - PLAN OF
LOT 11
REGISTERED PLAN 537
TOWN OF OAKVILLE
 REGIONAL MUNICIPALITY OF HALTON
 SCALE 1:250
 GRAPHIC SCALE - METRES

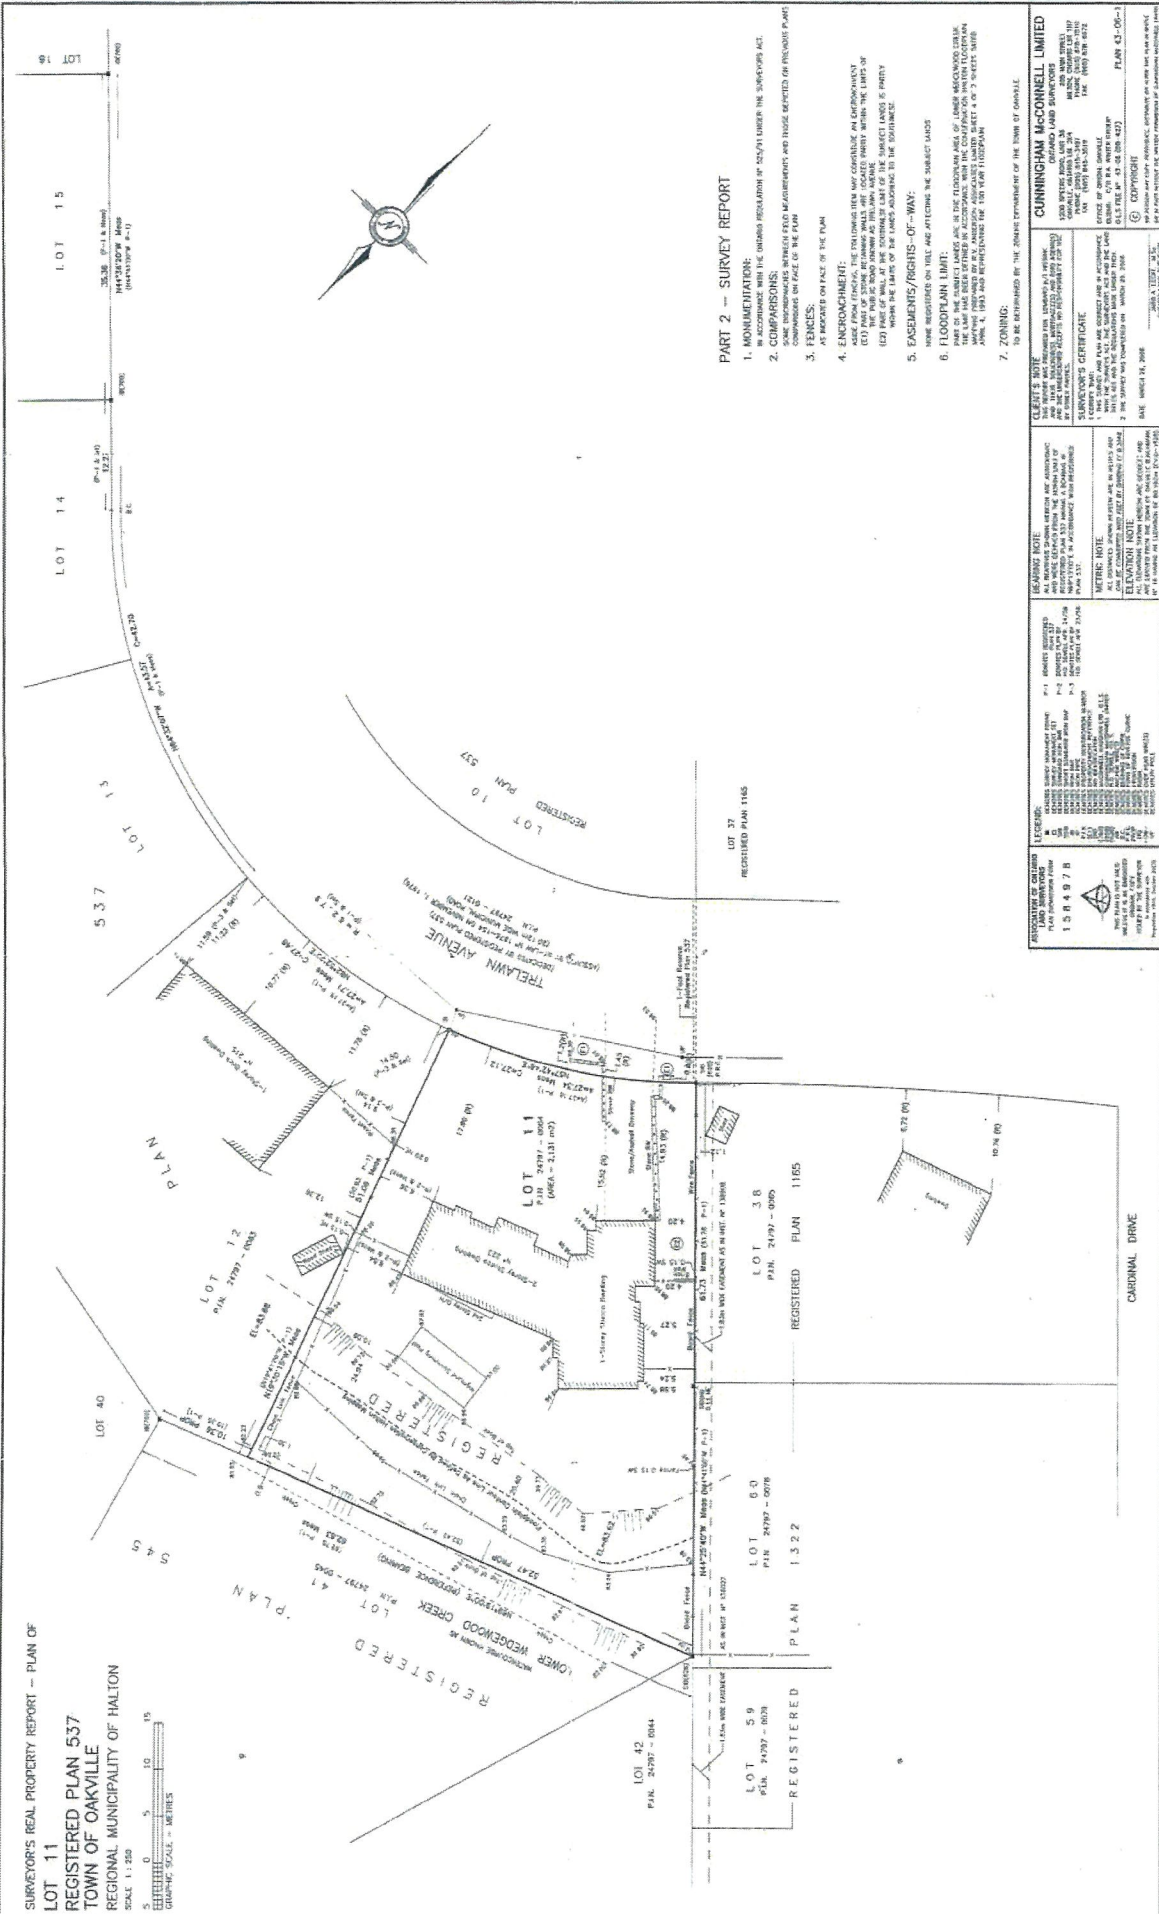

PART 2 - SURVEY REPORT

1. MONUMENTATION:
 3. FENCES: AS NOTED ON FACE OF THE PLAN.
 4. ENCROACHMENT:
 5. EASEMENTS/RIGHTS-OF-WAY:
 NONE REGISTERED ON TITLE AND ATTACHED TO SUBJECT LANDS.
 6. FLOODPLAIN LIMIT:
 7. ZONING:
 TO BE DETERMINED BY THE ZONING DEPARTMENT OF THE TOWN OF OAKVILLE.

CLIENT'S NOTE
BEARING NOTE
LEGEND:
METRIC NOTE
PLAN 43-06-1
 SURVEYOR'S REAL PROPERTY REPORT
 CUNNINGHAM MCCONNELL LIMITED
