


SURVEYOR'S REAL PROPERTY REPORT - PART 1
 PLAN OF SURVEY OF AND TOPOGRAPHIC SURVEY OF
PART OF BLOCK Y
REGISTERED PLAN A-89
CITY OF MISSISSAUGA
 REGIONAL MUNICIPALITY OF PEEL

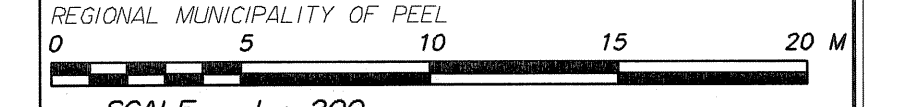

SCALE 1 : 200
 J. H. Gelbloom Surveying Limited
 Ontario Land Surveyor
 2012

© COPYRIGHT 2012 J. H. Gelbloom Surveying Limited
 The reproduction, alteration, or use of this REPORT in whole or in part, without the written permission of J. H. Gelbloom Surveying Limited is Strictly Prohibited.

SURVEYOR'S REAL PROPERTY REPORT - PART 2
 REGISTERED EASEMENTS AND/OR RIGHT-OF-WAY
 None

NOTABLES
 Note the Location of the Fences around the Subject Property.
 Note the Location of the Curbs along the Northwesterly and Southeastery Limit of the Subject Property.

LEGEND

■	Survey Monument Found
□	Survey Monument Set
SIB	Standard Iron Bar
IB	Iron Bar
(OU)	Origin Unknown
(923)	Tarasick, McMillan, O.L.S.
(1808)	J.H. Gelbloom Surveying Ltd., O.L.S.
PI	Plan of Survey by Tarasick, McMillan Ltd., O.L.S., dated November 1, 2000
D1	Inst. No. R01004222
D2	Inst. No. R0753967
D3	Inst. No. R01129569
FF	Finished Floor
WIF	Wrought Iron Fence
UP	Utility Pole
DEC.	Deciduous
CON.	Coniferous
Ø	Diameter
CLF	CHAIN LINK FENCE
MH	Maintenance Hole
CB	Catch Basin
WV	Water Valve
PWF	Post and Wire Fence
TOS	Top of Slope
BOS	Bottom of Slope
TOC	Top of Curb
BOC	Bottom of Curb

BENCHMARK
 Elevations are Referred to the City of Mississauga Benchmark No. 355 having an Elevation of 100.795 m.


NOTE
 This REPORT can be updated by this office, however NO ADDITIONAL PRINTS of this ORIGINAL REPORT will be issued, subsequent to the DATE OF CERTIFICATION.
 All building lies are perpendicular to property lines unless otherwise noted.

This REPORT was prepared for Richard W.R. Kennedy and the undersigned accepts no responsibility for use by other parties.

NOTE
 Distances shown on this plan are in metres and can be converted to feet by dividing by 0.3048.

BEARING NOTE
 Bearings are astronomic, and are referred to the Southerly limit of Dickson Road as shown on Reg'd Plan D-22, having a Bearing of N 67° 06' 00" W.

SURVEYOR'S CERTIFICATE
 I certify that:
 1. This survey and plan are correct and in accordance with the Surveys Act, the Surveyors Act, and the Regulations made under them.
 2. The survey was completed on the 25th day of January, 2012.

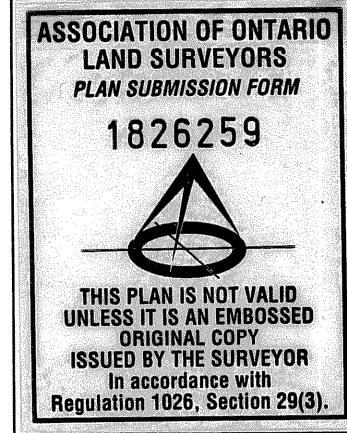

February 7, 2012
 Date
 J.H.G.
 J. H. Gelbloom, O.L.S.
 Party: J.H.G. Drawn By: J.H.G. Checked By: J.H.G. Project: 12-004

J. H. Gelbloom Surveying Limited
 Ontario Land Surveyor
 476 Morden Road, Unit 102, Oakville, Ont., L6K 3W4
 office@jhsurveying.ca
 Phone: (905) 338-8210 Fax: (905) 338-9446