

PLAN OF TOPOGRAPHY OF  
**PART OF LOT 1 AND  
 PART OF LOT 2**  
**NORTH SIDE OF PORT STREET**  
**WEST OF THE CREDIT RIVER**  
**PLAN PC-1 (ALSO SHOWN ON PLAN 300 W)**  
 (FORMERLY VILLAGE OF PORT CREDIT)  
**CITY OF MISSISSAUGA**  
**REGIONAL MUNICIPALITY OF PEEL**

SCALE 1 : 100

**TARASICK McMILLAN KUBICKI LIMITED**  
 ONTARIO LAND SURVEYORS

© COPYRIGHT, 2013

**METRIC**  
 DISTANCES SHOWN ON THIS PLAN ARE IN METRES AND  
 CAN BE CONVERTED TO FEET BY DIVIDING BY 0.3048.

**UNDERGROUND SERVICES**  
 THE LOCATION OF UNDERGROUND SERVICES SHOWN ON THIS PLAN IS ONLY  
 APPROXIMATE AND IS FOR PLANNING AND DESIGN PURPOSES ONLY. THIS  
 INFORMATION MUST NOT BE ASSUMED TO BE COMPLETE OR UP-TO-DATE  
 AND AN ON-SITE LOCATE MUST BE ORDERED PRIOR TO ANY EXCAVATION.  
 TARASICK McMILLAN KUBICKI LIMITED ACCEPTS NO RESPONSIBILITY FOR ANY  
 CLAIMS OR LOSSES DUE TO IMPROPER USE OF THIS INFORMATION.

**ELEVATION NOTE**  
 ELEVATIONS ARE REFERRED TO CANADIAN GEODETIC VERTICAL DATUM-1928,  
 AND WERE DERIVED FROM CITY OF MISSISSAUGA BENCHMARK No. 731,  
 HAVING A PUBLISHED ELEVATION OF 81.580 metres.

**BEARING NOTE**  
 BEARINGS ARE ASTROMONIC AND ARE REFERRED TO THE SOUTHWESTERLY  
 LIMIT OF FRONT STREET SOUTH AS SHOWN ON PLAN 43R-9160, HAVING A  
 BEARING OF NS2°01'00"W.

**LEGEND**

■	DENOTES	SURVEY MONUMENT FOUND
IB	DENOTES	IRON BAR
(WT)	DENOTES	WITNESS
TO	DENOTES	TOP OF CURB
BC	DENOTES	BOTTOM OF CURB
CCT	DENOTES	CURB CUT
MH	DENOTES	MANHOLE
TRW	DENOTES	TOP OF RETAINING WALL
WUP	DENOTES	WOOD UTILITY POLE
WV	DENOTES	WATER VALVE
DEED	DENOTES	INST. R01082148
P1	DENOTES	PLAN OF SURVEY BY A. SKRANDA, O.L.S., AUG. 12, 1988
P2	DENOTES	PLAN OF SURVEY BY TARASICK McMILLAN, O.L.S., JAN. 5, 2006

○ 0.20mD DENOTES DECIDUOUS TREE WITH TRUNK DIAMETER  
 ○ 0.20mC DENOTES CONIFEROUS TREE WITH TRUNK DIAMETER

TREE CANOPIES ARE DRAWN TO SCALE.

**SURVEYOR'S CERTIFICATE**

I CERTIFY THAT:  
 1. THE FIELD SURVEY REPRESENTED ON THIS PLAN WAS COMPLETED  
 ON OCTOBER 31, 2013


NOVEMBER 22, 2013  
 DATE

**B. KUBICKI**  
 BORYS KUBICKI  
 ONTARIO LAND SURVEYOR

**TARASICK McMILLAN KUBICKI LIMITED**  
 ONTARIO LAND SURVEYORS

4181 SLADEVIEW CRESCENT, UNIT 42, MISSISSAUGA, ONTARIO L5L 5R2  
 TEL: (905) 569-8849 FAX: (905) 569-3160  
 E-MAIL: office@tmsurveyors.com

DRAWN BY: J.H. FILE No. 6489-T

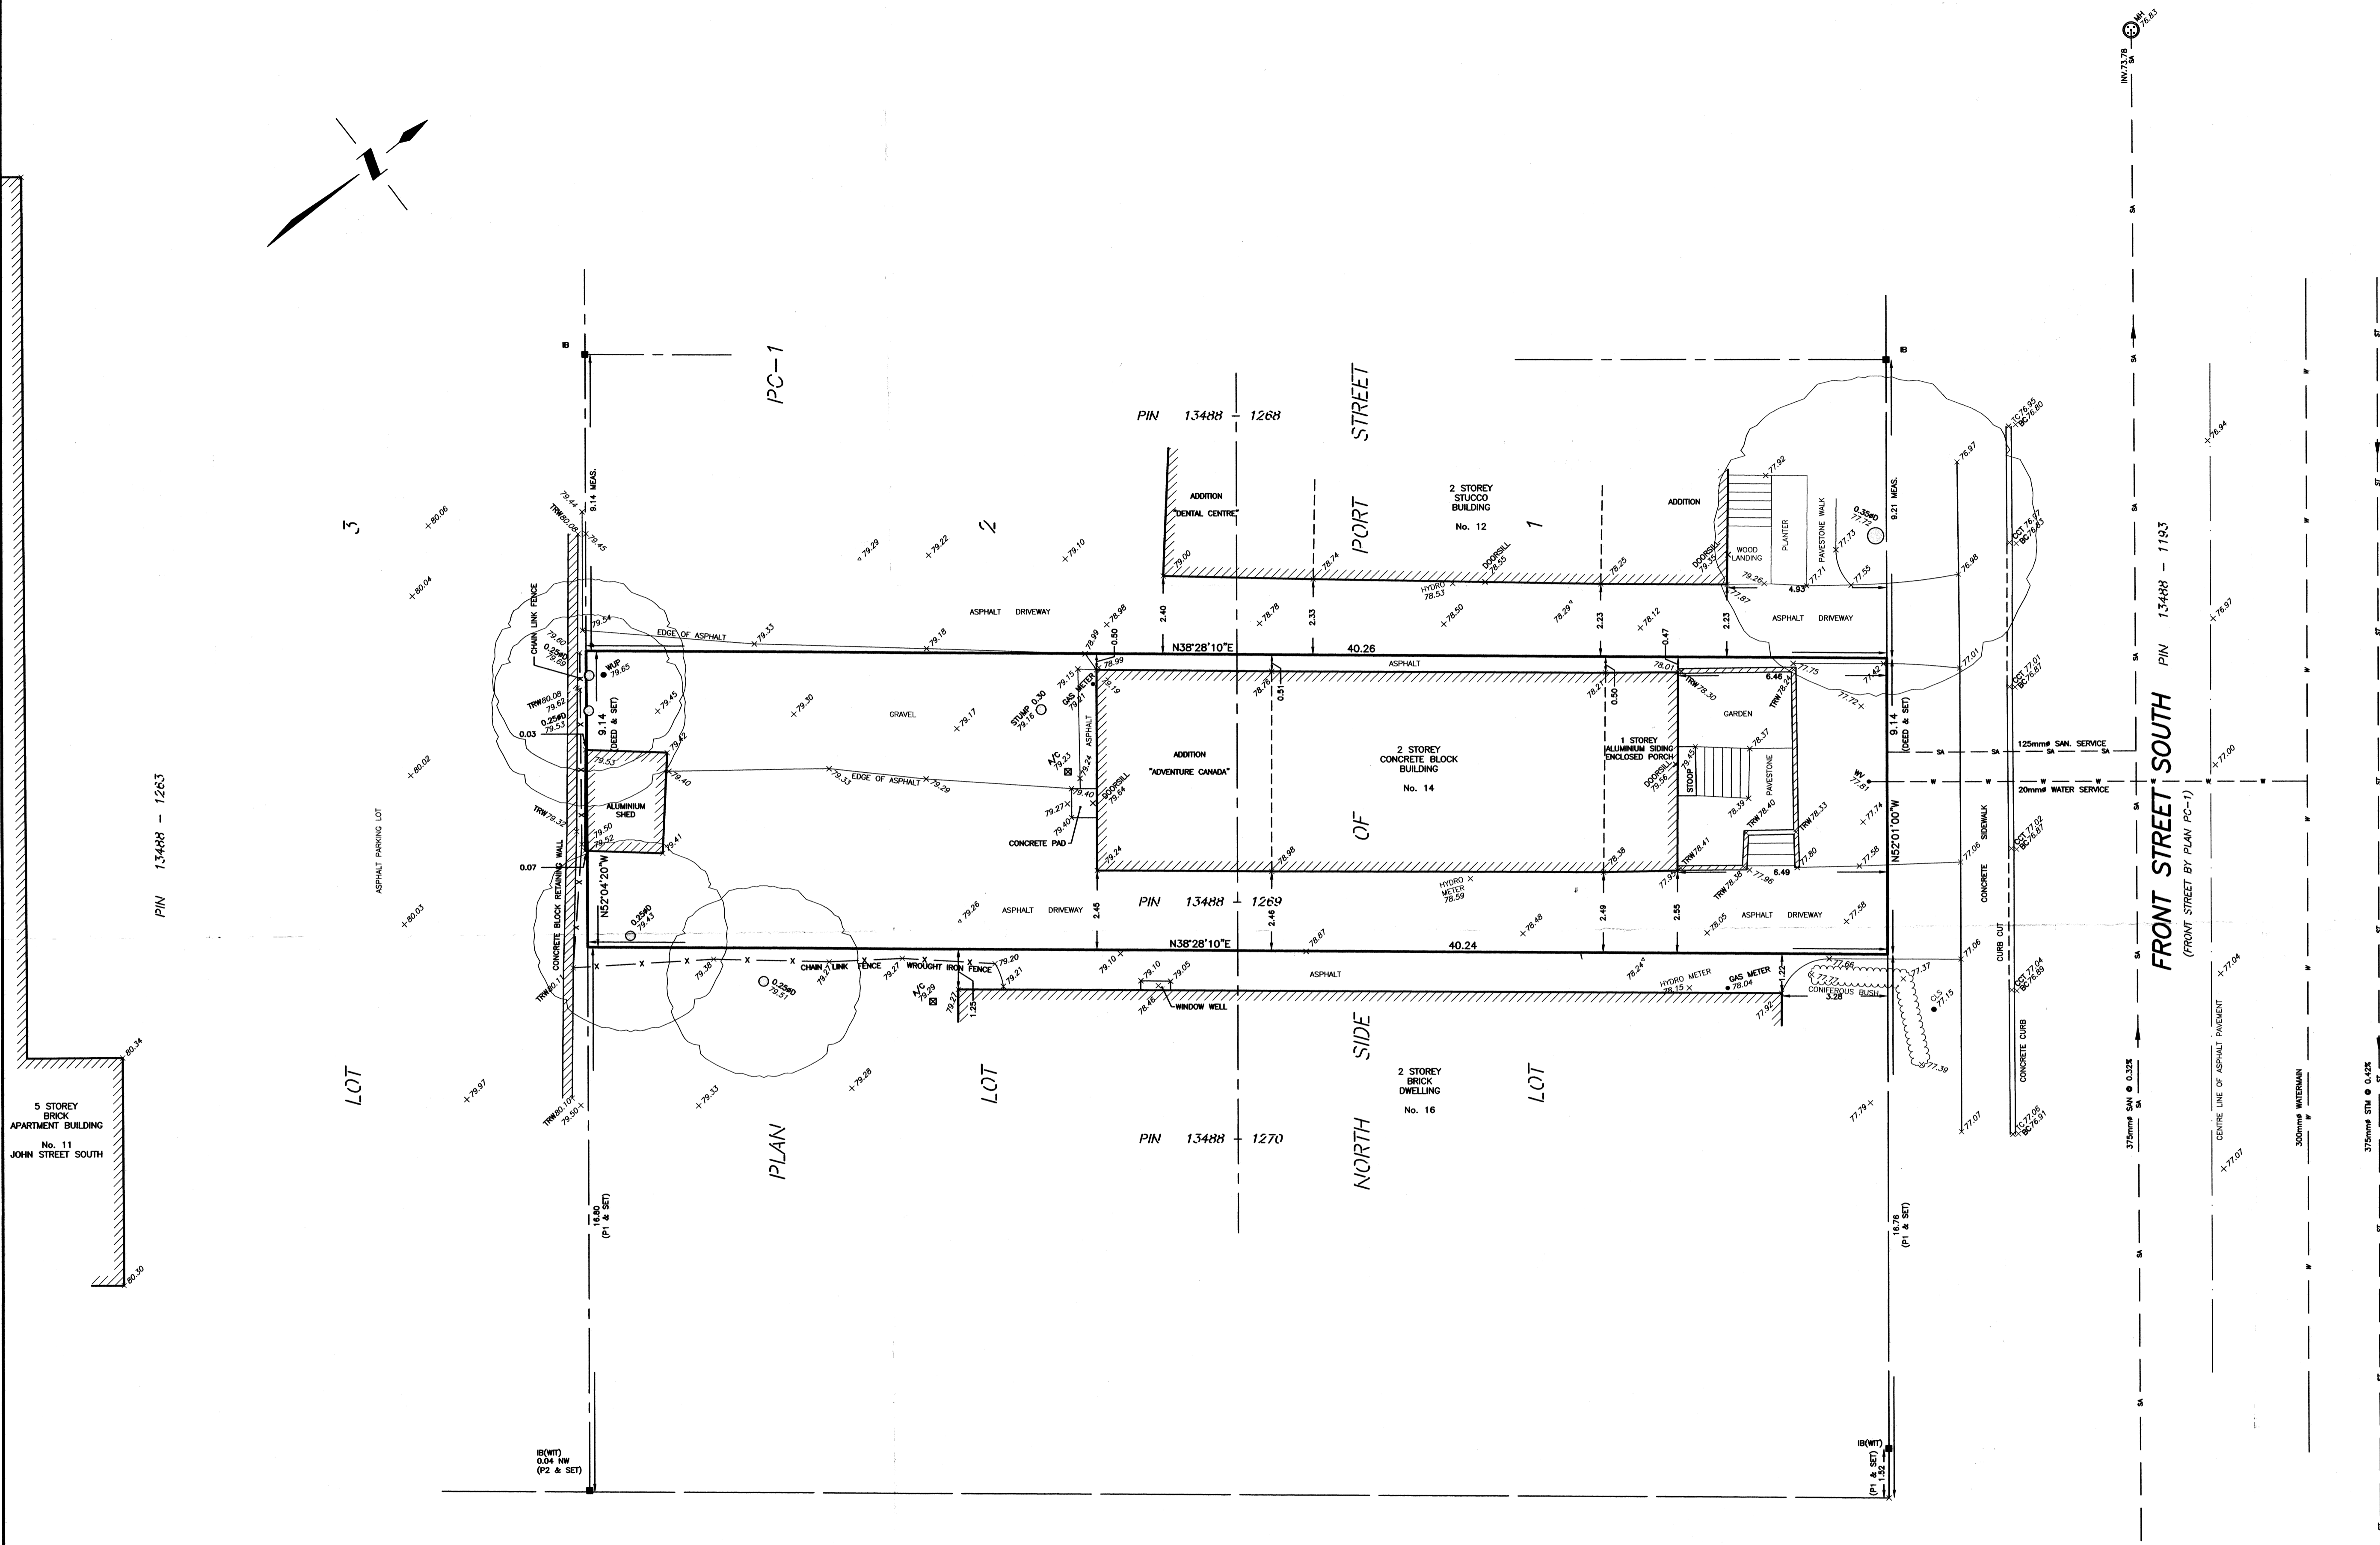

PORT STREET WEST